

MOSES LAKE, WA

PLANTING KEY FOR
MAJOR WOODY PLANTS:




GOLDEN CURRENT



REDOSIER DOGWOOD

* COYOTE WILLOWS WILL
BE PLANTED AT OHWM.
NOT SHOWN ON
DRAWING BELOW FOR
CLARITY

SEE TYPICAL SECTION
DRAWING

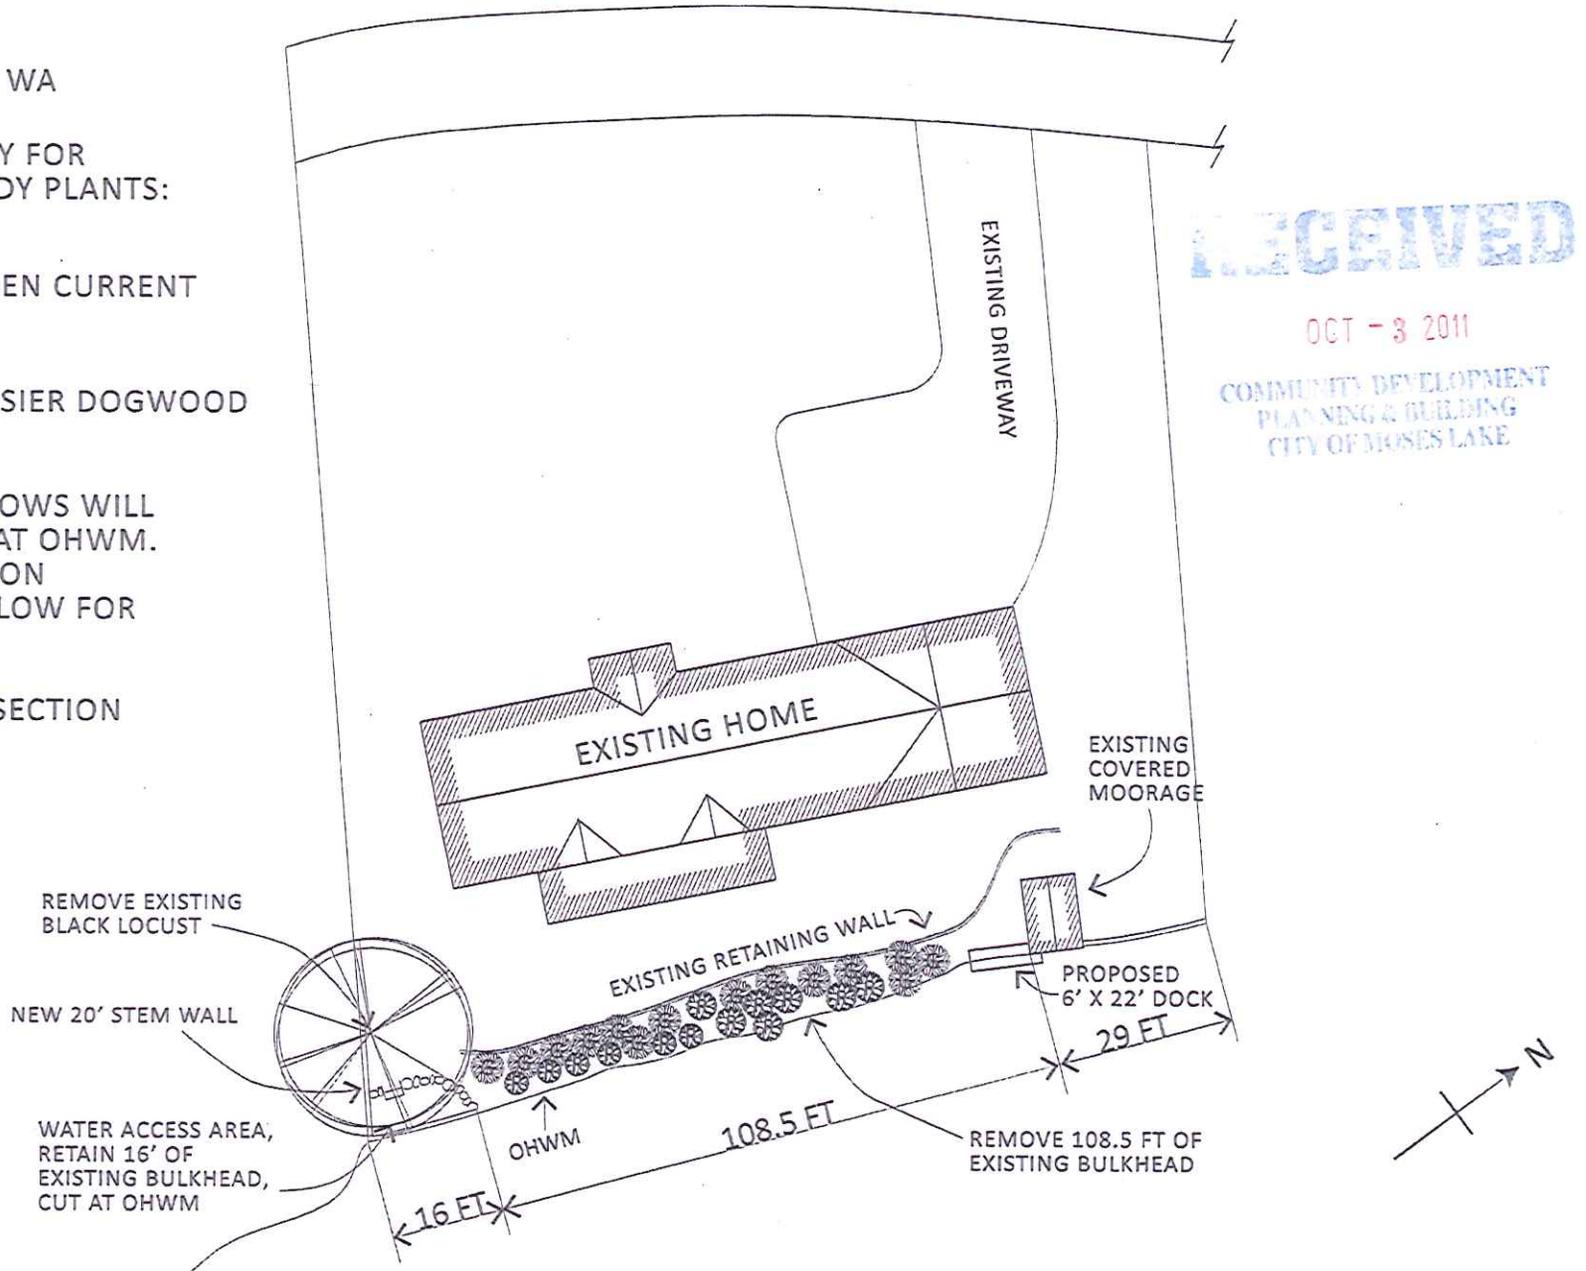

MOSES LAKE SHORELINE NATURALIZATION + DOCK

SITE PLAN no scale 1


EXISTING
ORNAMENTAL
LANDSCAPING

NEW GOLDEN CURRANT
+
REDOSIER DOGWOOD

FABRIC TO BE C90 COIR FABRIC, BACKED
BY NON-WOVEN COIR FABRIC TO
CONTROL PIPING

SOIL LIFT WILL CONSIST OF 3"-4" LIFT OF
COARSE GRAVELS TOPPED BY NATIVE SOIL

FABRIC ENCASED SOIL LIFT WILL NOT
PROJECT WATERWARD OF EXISTING
BULKHEAD

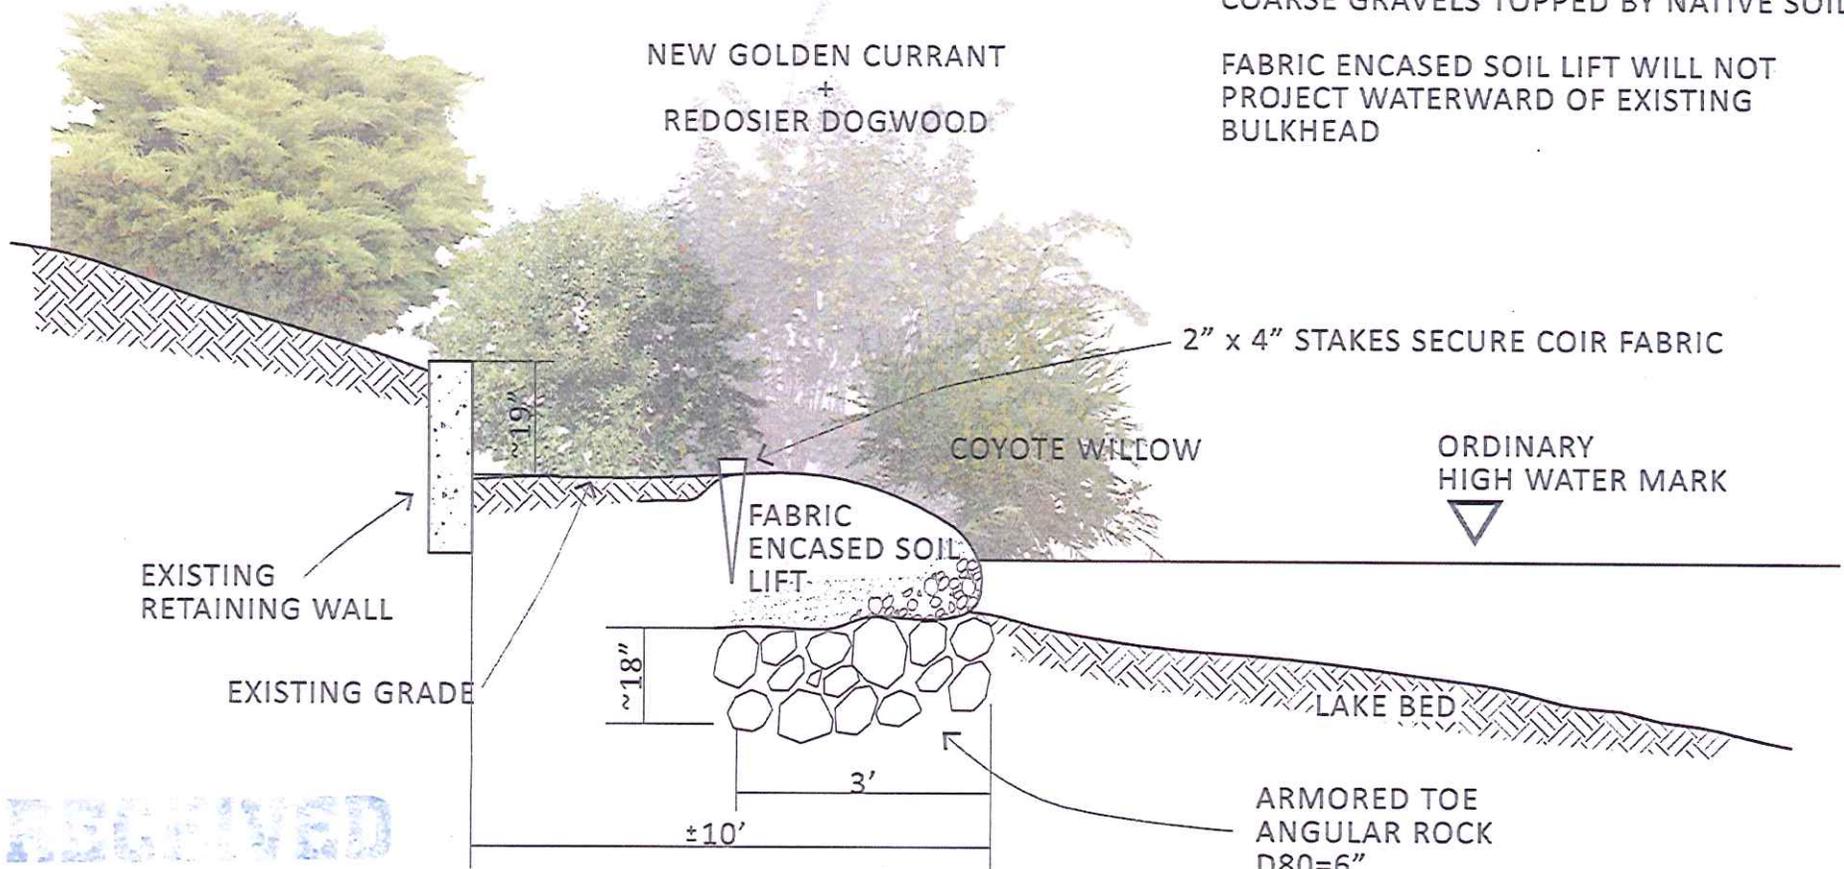

2" x 4" STAKES SECURE COIR FABRIC

COYOTE WILLOW

ORDINARY
HIGH WATER MARK

EXISTING
RETAINING WALL

EXISTING GRADE

FABRIC
ENCASED SOIL
LIFT

LAKE BED

ARMORED TOE
ANGULAR ROCK
D80=6"

PLACED IN DISTURBED LAKE BED
WHERE BULKHEAD AND FOOTING
WILL BE REMOVED

RECEIVED

OCT - 3 2011

COMMUNITY DEVELOPMENT
PLANNING & BUILDING
CITY OF MOSES LAKE

MOSES LAKE SHORELINE NATURALIZATION + DOCK

NEW TYPICAL SECTION no scale 7